


*Bali*

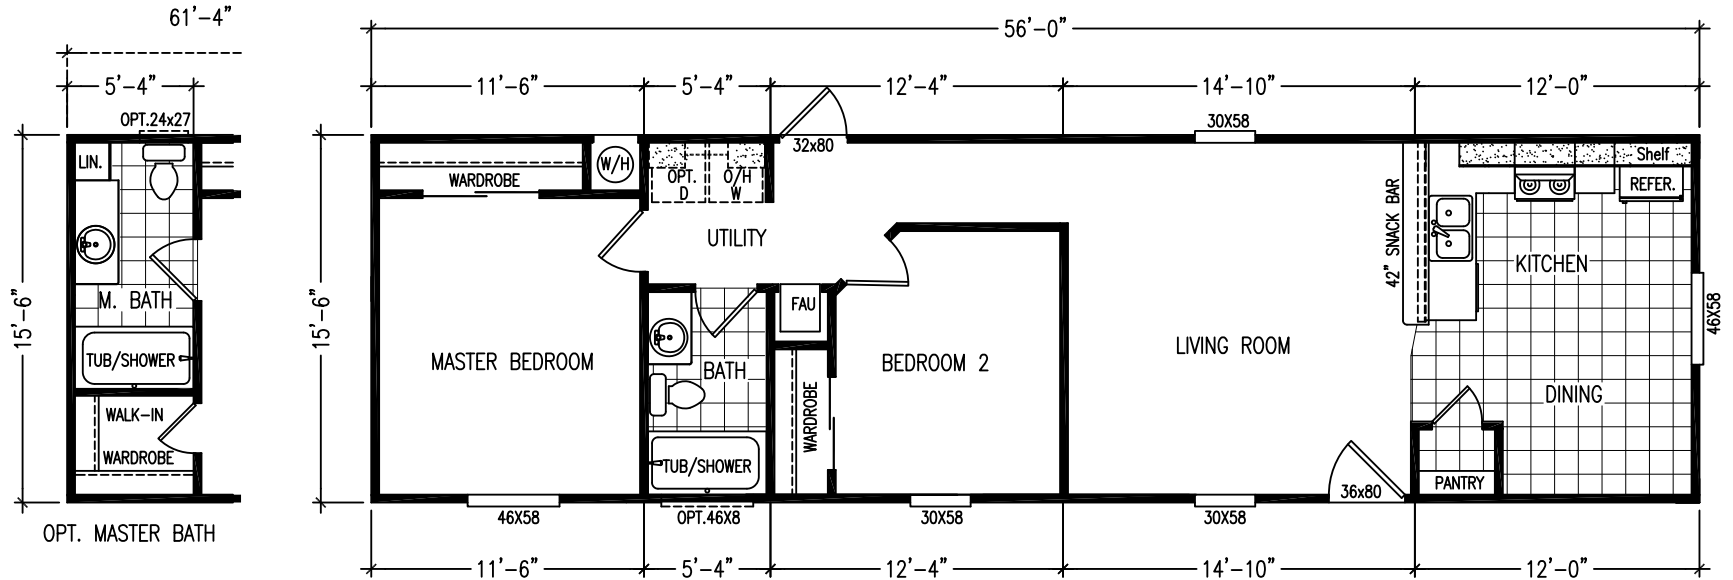

-8' CEILING THROUGHOUT-

CS56010Q

revised: 04-08-09

